

**PLANT OVERLAY ON AERIAL SURVEY PROPERTY**

TYPICAL FLDP GATES ARRANGEMENT, EACH ROW HAS FOUR INDIVIDUAL GATES. THIS ALLOWS FOR BLENDING OF MATERIALS IN 25% SEGMENTS.

GATE LOCKS ATTACHED TO THE OUTSIDE OF THE CHUTE AND CAN BE CONTROLLED INDIVIDUALLY



INDIVIDUAL, FLOPGATE SECTION WITH 100% STOCKPILE AIR LINERS ON BOTH SIDES

SINGLE 10X24TD SCALPING SCREEN

CHUTE FLOW SCALPING SCREEN:  
TOP DECK OVERS: This product is always sent to the cone crusher.  
MIDDLE DECK OVERS: This product can be blended with the cone crusher, blended with the -3/+1 stockpile or blended with the bottom deck overs in 100% to 25% increments.  
BOTTOM DECK OVERS: This product can be sent to the finish screens or blended with the -1/+40 base stockpile in 100% to 25% increments.

CHUTE FLOW FINISH SCREENS:  
TOP DECK OVERS: This product is always sent to the vsi crusher.  
MIDDLE DECK OVERS: This product can be blended with the bottom deck overs or sent to the -1/+3/8 stockpile in 100% to 25% increments.  
BOTTOM DECK OVERS: This product can either be sent to the fines stockpile or to the wash plant for further processing.

DUAL 10X24TD FINISH SCREENS

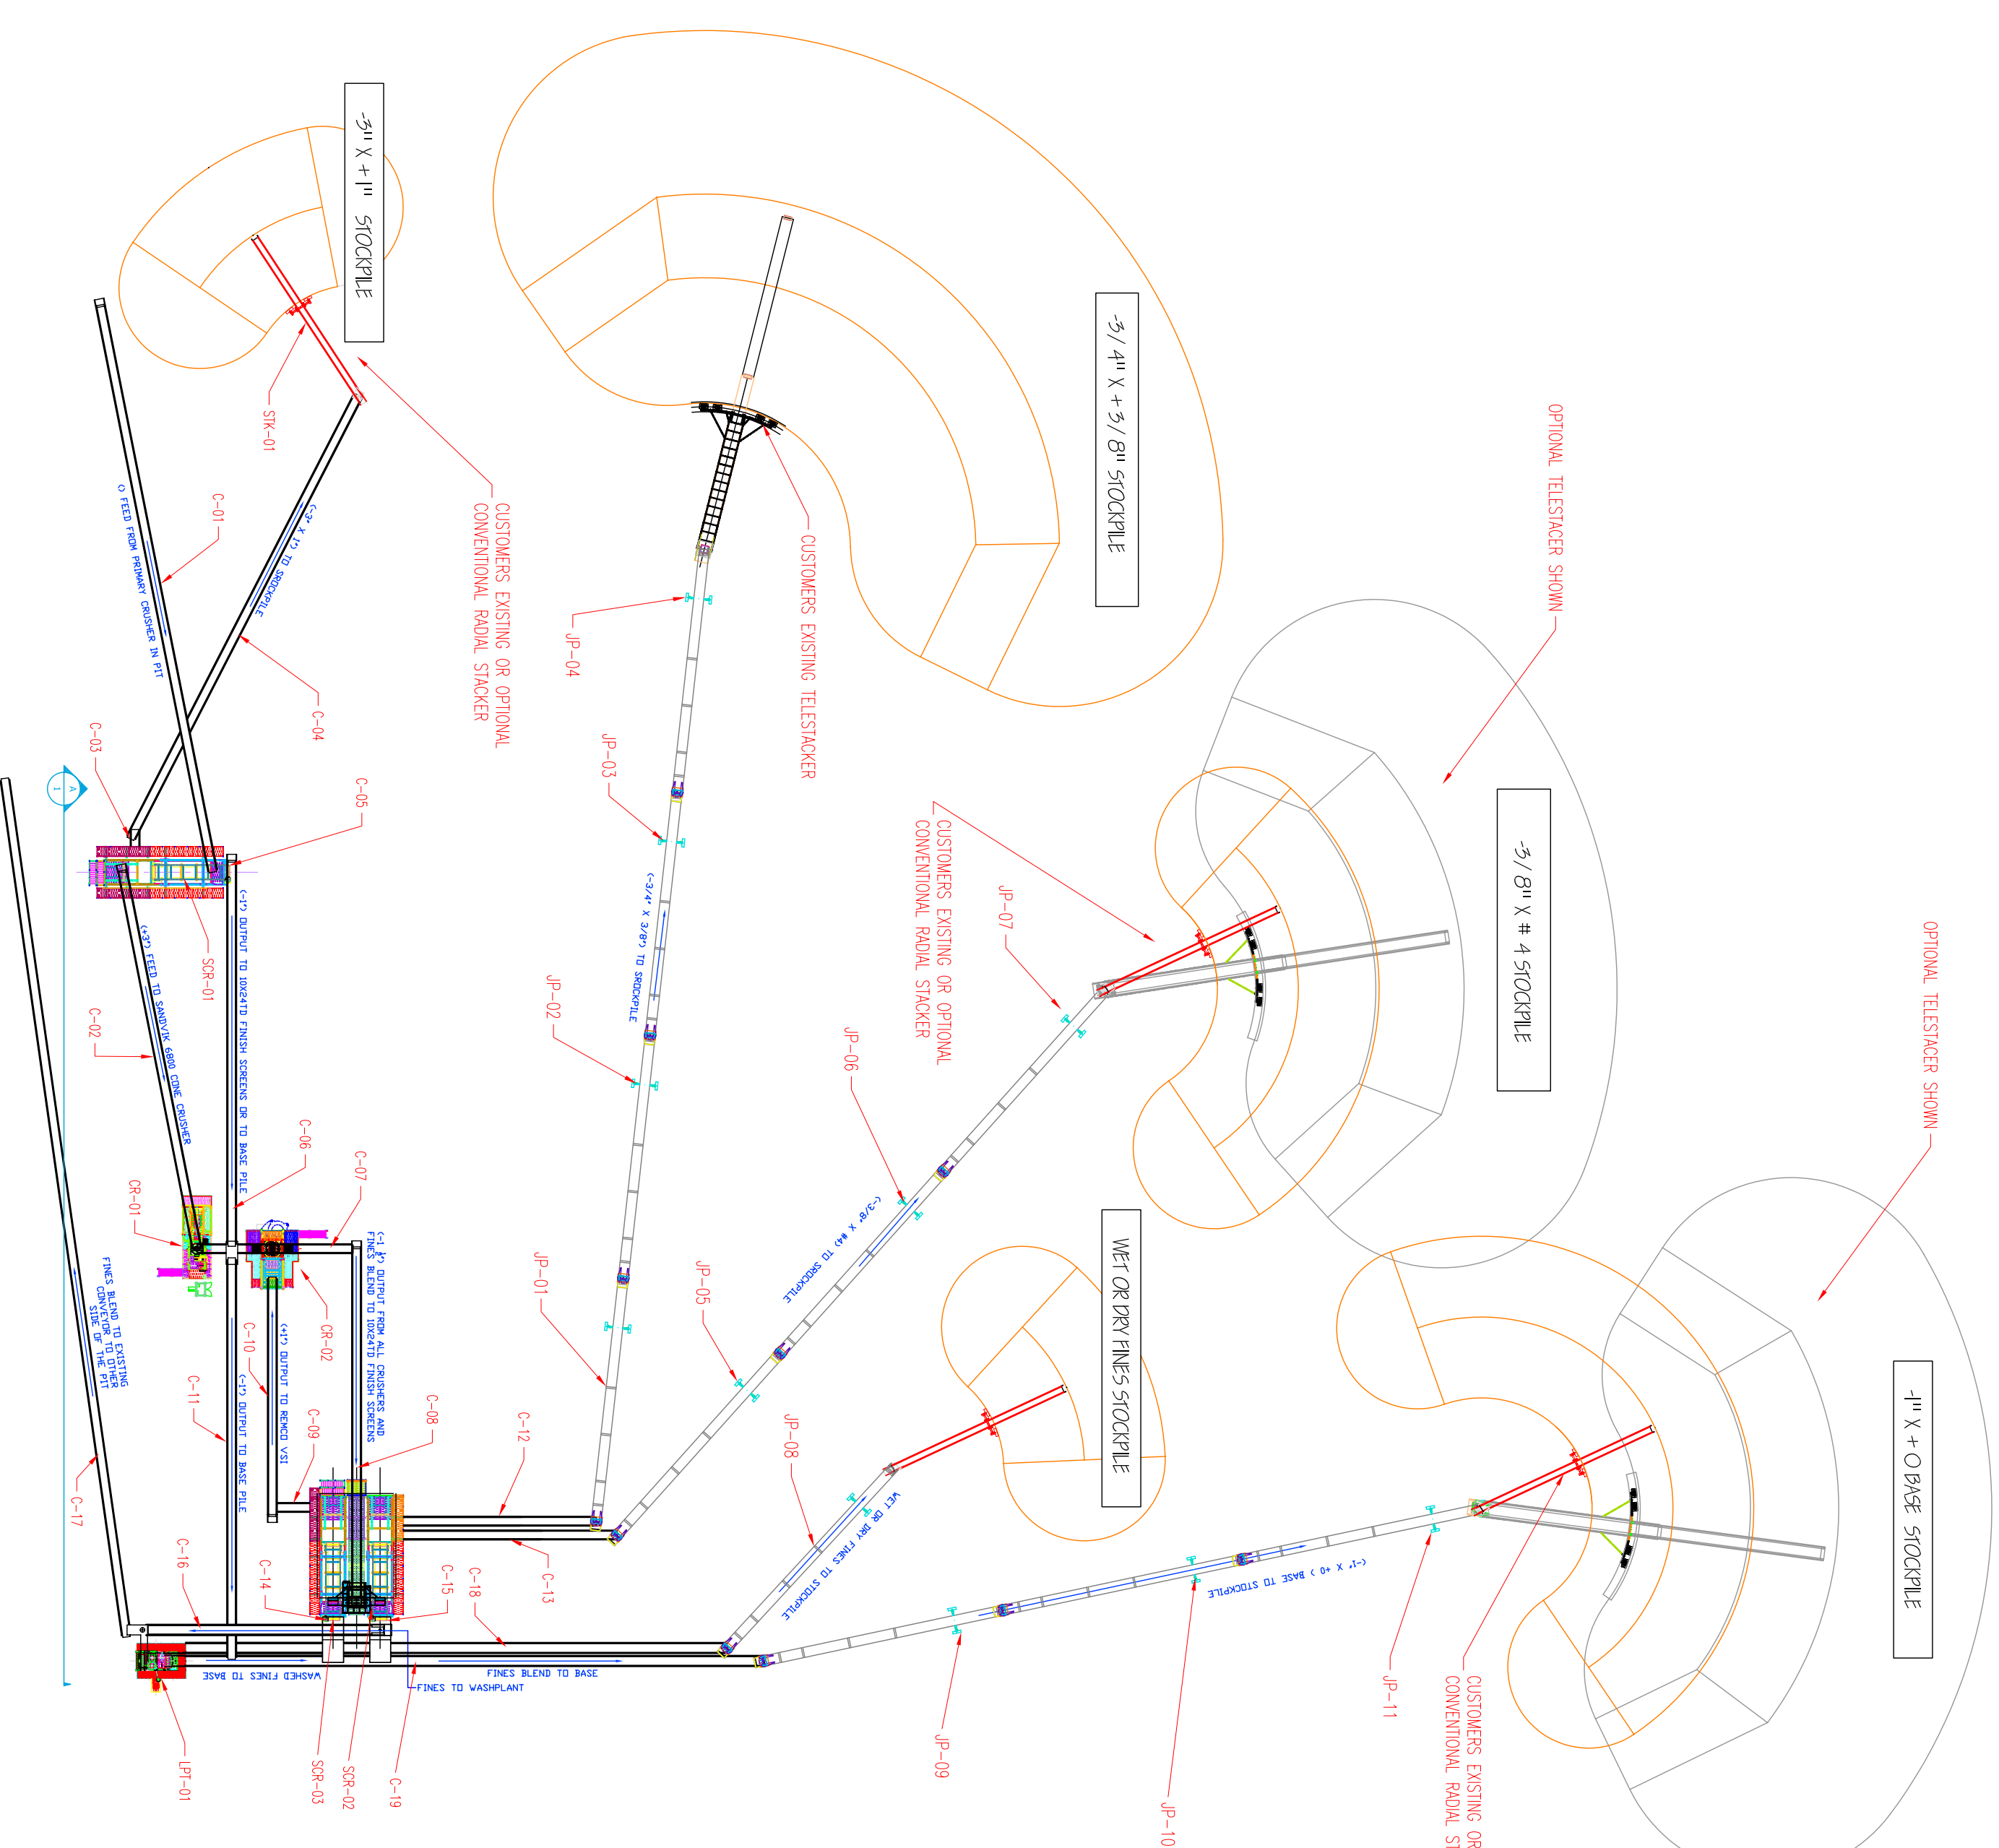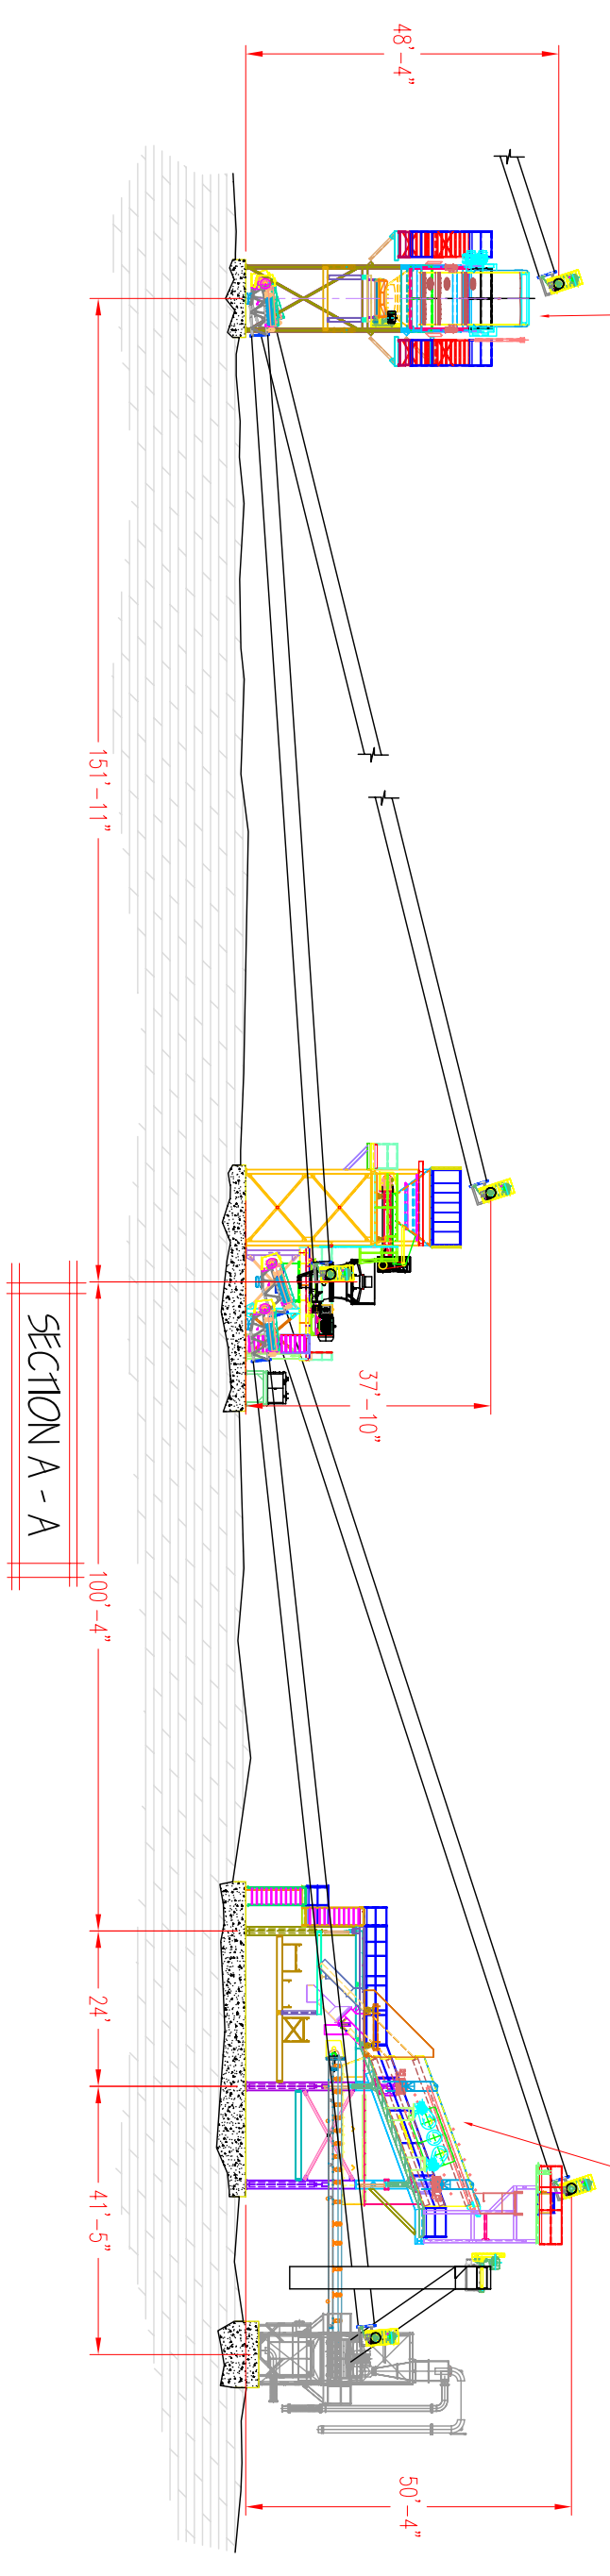

Standard:	-
Series no.:	-

**TURNKEY PROCESSING SOLUTIONS, LLC**

**CHICAGO**  
2314 Route 59 Suite 310  
Plainfield, Illinois 60556  
Office 815-609-0988

**KANSAS CITY**  
107 Apollo Ct Suite 523  
Greenwood, MO 64034  
Office 816-225-1277

drawn:	T. BUTLER
dwn scale:	200
scale:	NIS
date:	06/29/07
COPYRIGHT © 2007 TURNKEY PROCESSING SOLUTIONS ALL RIGHTS RESERVED 3K	

Description:	CONCEPTUAL PLANT LAYOUT
Project:	-
Customer:	-
DO NOT SCALE	DRAWING
DWG. NO.	S-00100
REV.	C
REV.	09
REV.	1 of 1